


9/15/2020 10:36:20 AM
RA_MISCELLANEOUS\NEW OFFICE\7.0 CAD\PRODUCTION PLAN\OVERALL.DWG

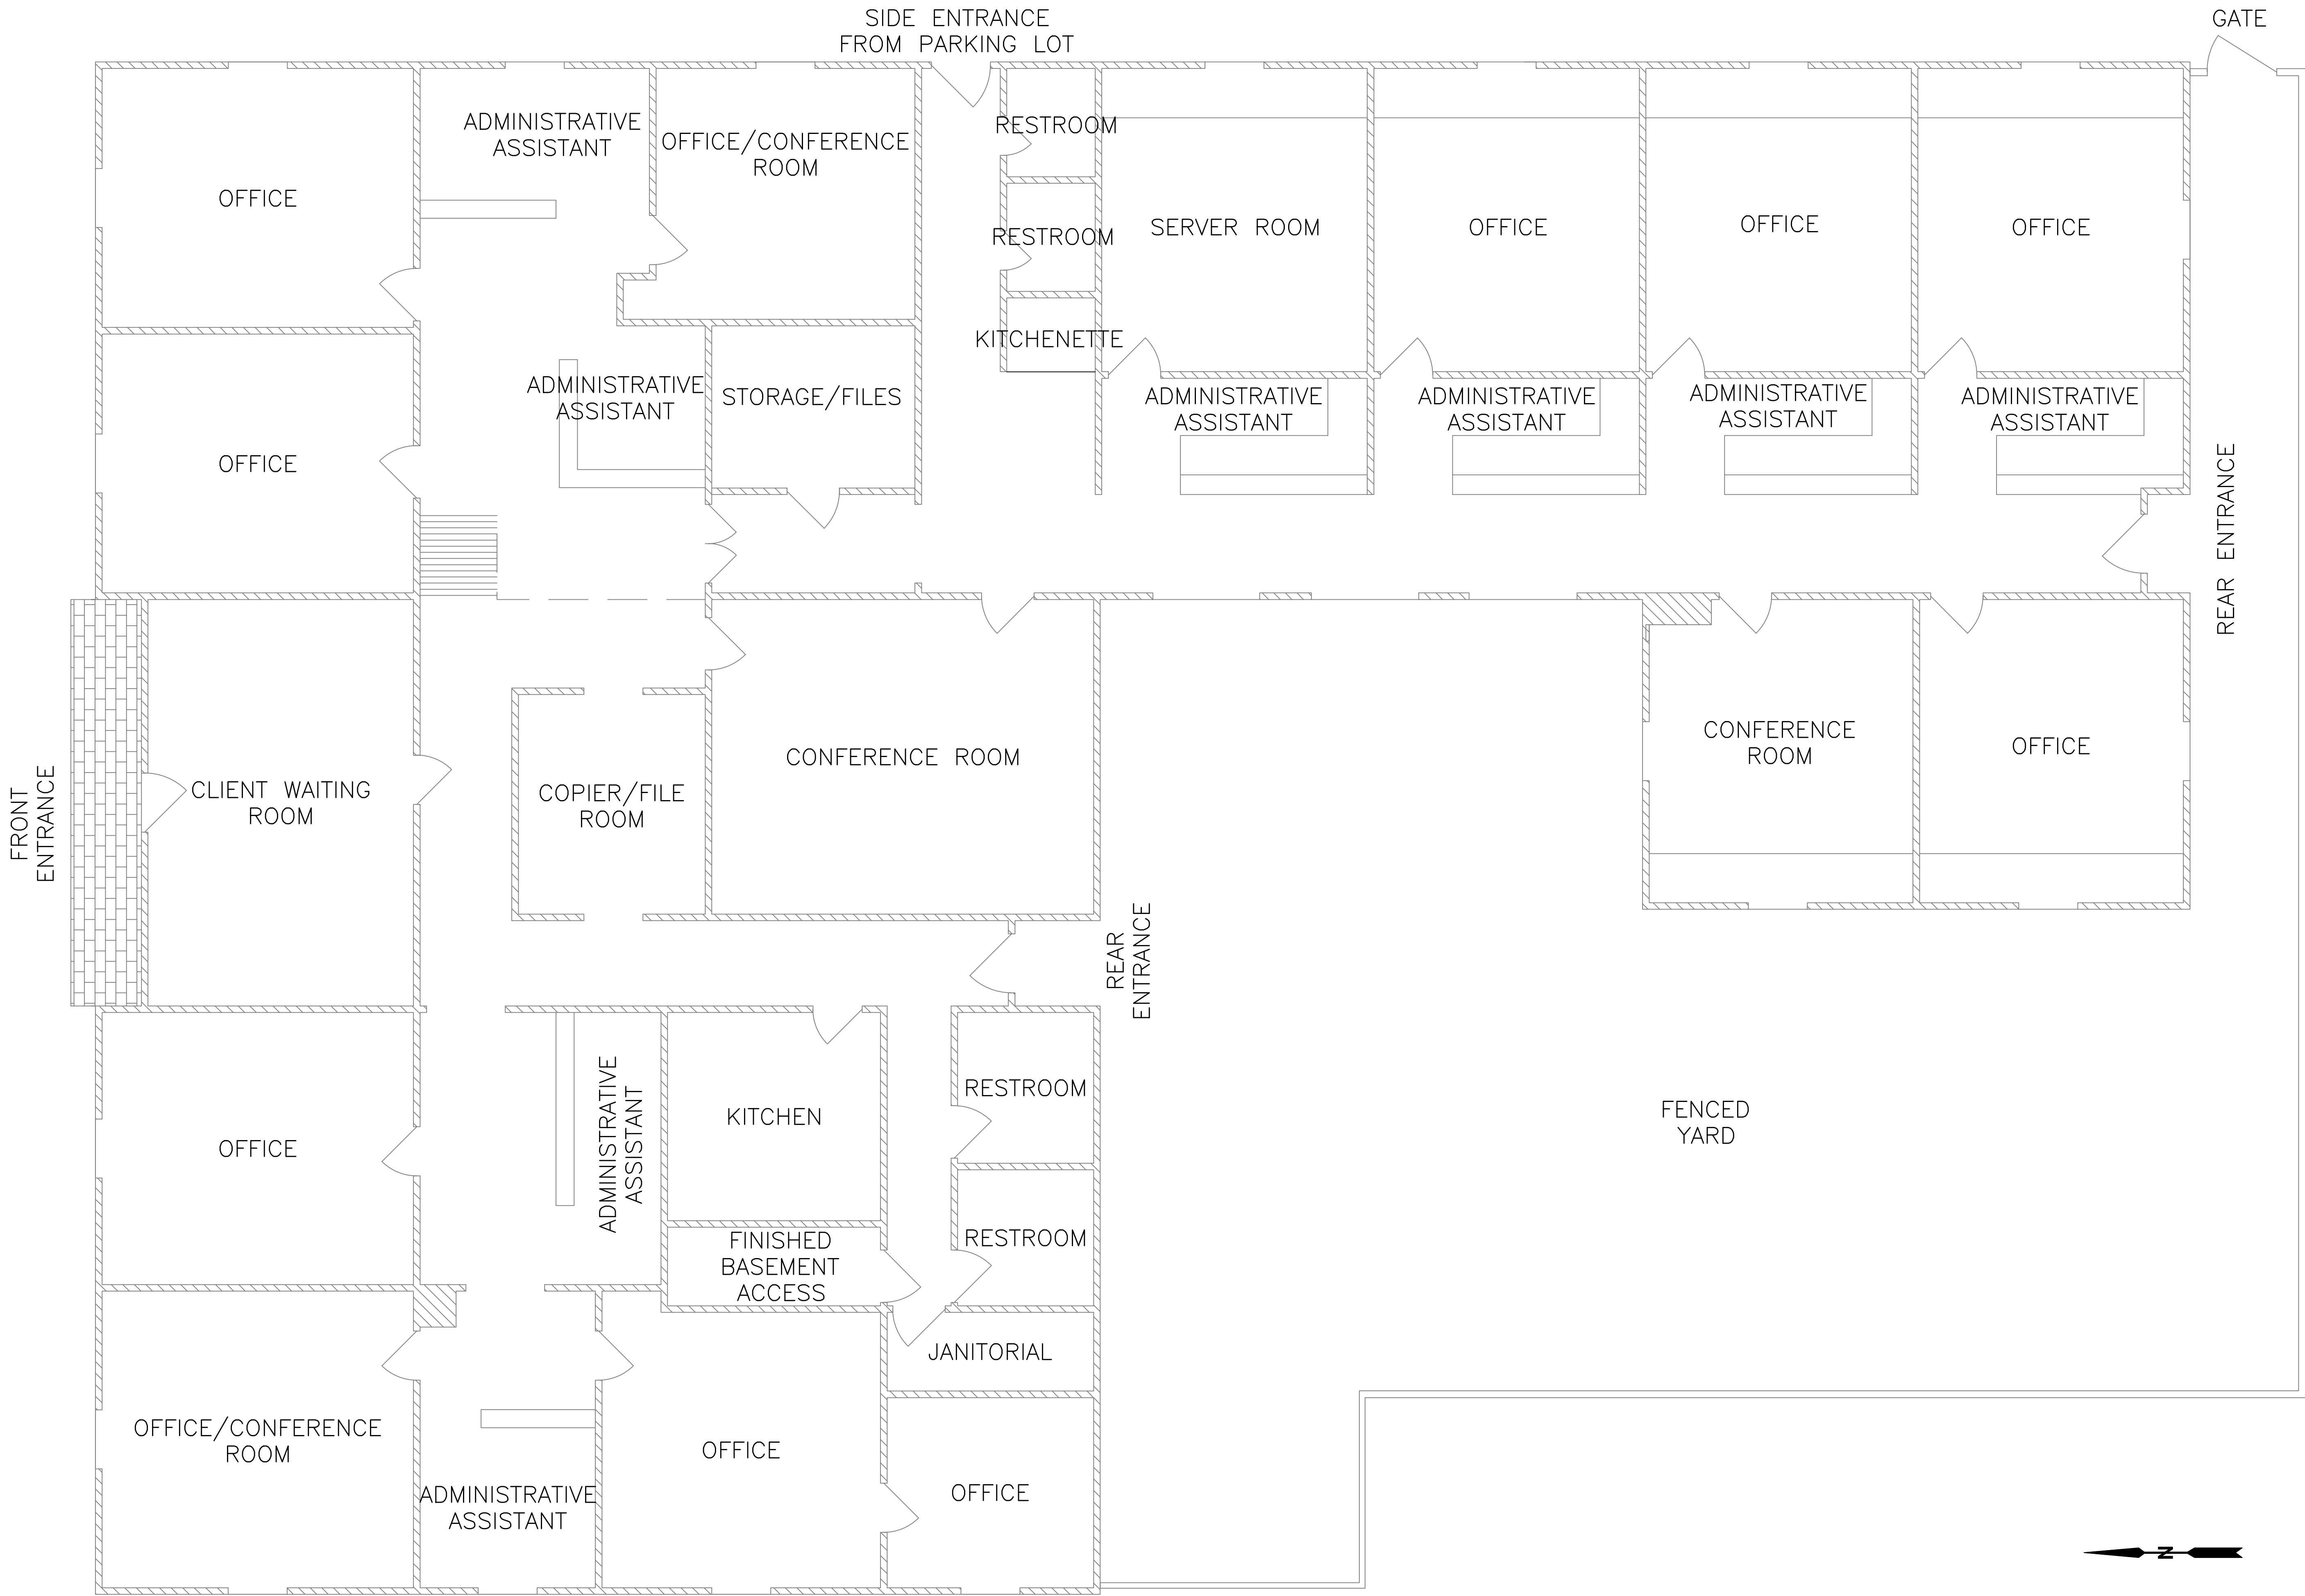

OVERALL FLOOR PLAN
SCALE: 1/4" = 1'-0"

REVISIONS		DATE	BY
#	DESCRIPTION		
1			
2			
3			
4			
5			
6			

OVERALL FLOOR PLAN

OFFICE BUILDING

T2 PROPERTIES

105 WEST 2ND STREET
TUSCUMBIA, ALABAMA 35674
PHONE: 256.248.7030 FAX: 1.866.225.7488

ATTENTION:
THIS BAR = 1 INCH ON
ORIGINAL DRAWING.
ADJUST SCALE IF THIS
BAR ≠ 1 INCH.

1"

PROJECT NO: .

DRAWN BY: WRG

CHECKED BY: BWT

SCALE: AS NOTED

DATE: 2/2016

SHEET NO.

1